


LEGEND:

- REFINED RECOMMENDED ALT
- PROPOSED BRIDGE
- REMOVAL OF ROADWAY
- PROPOSED ROADWAY
- PROPOSED PATHWAY

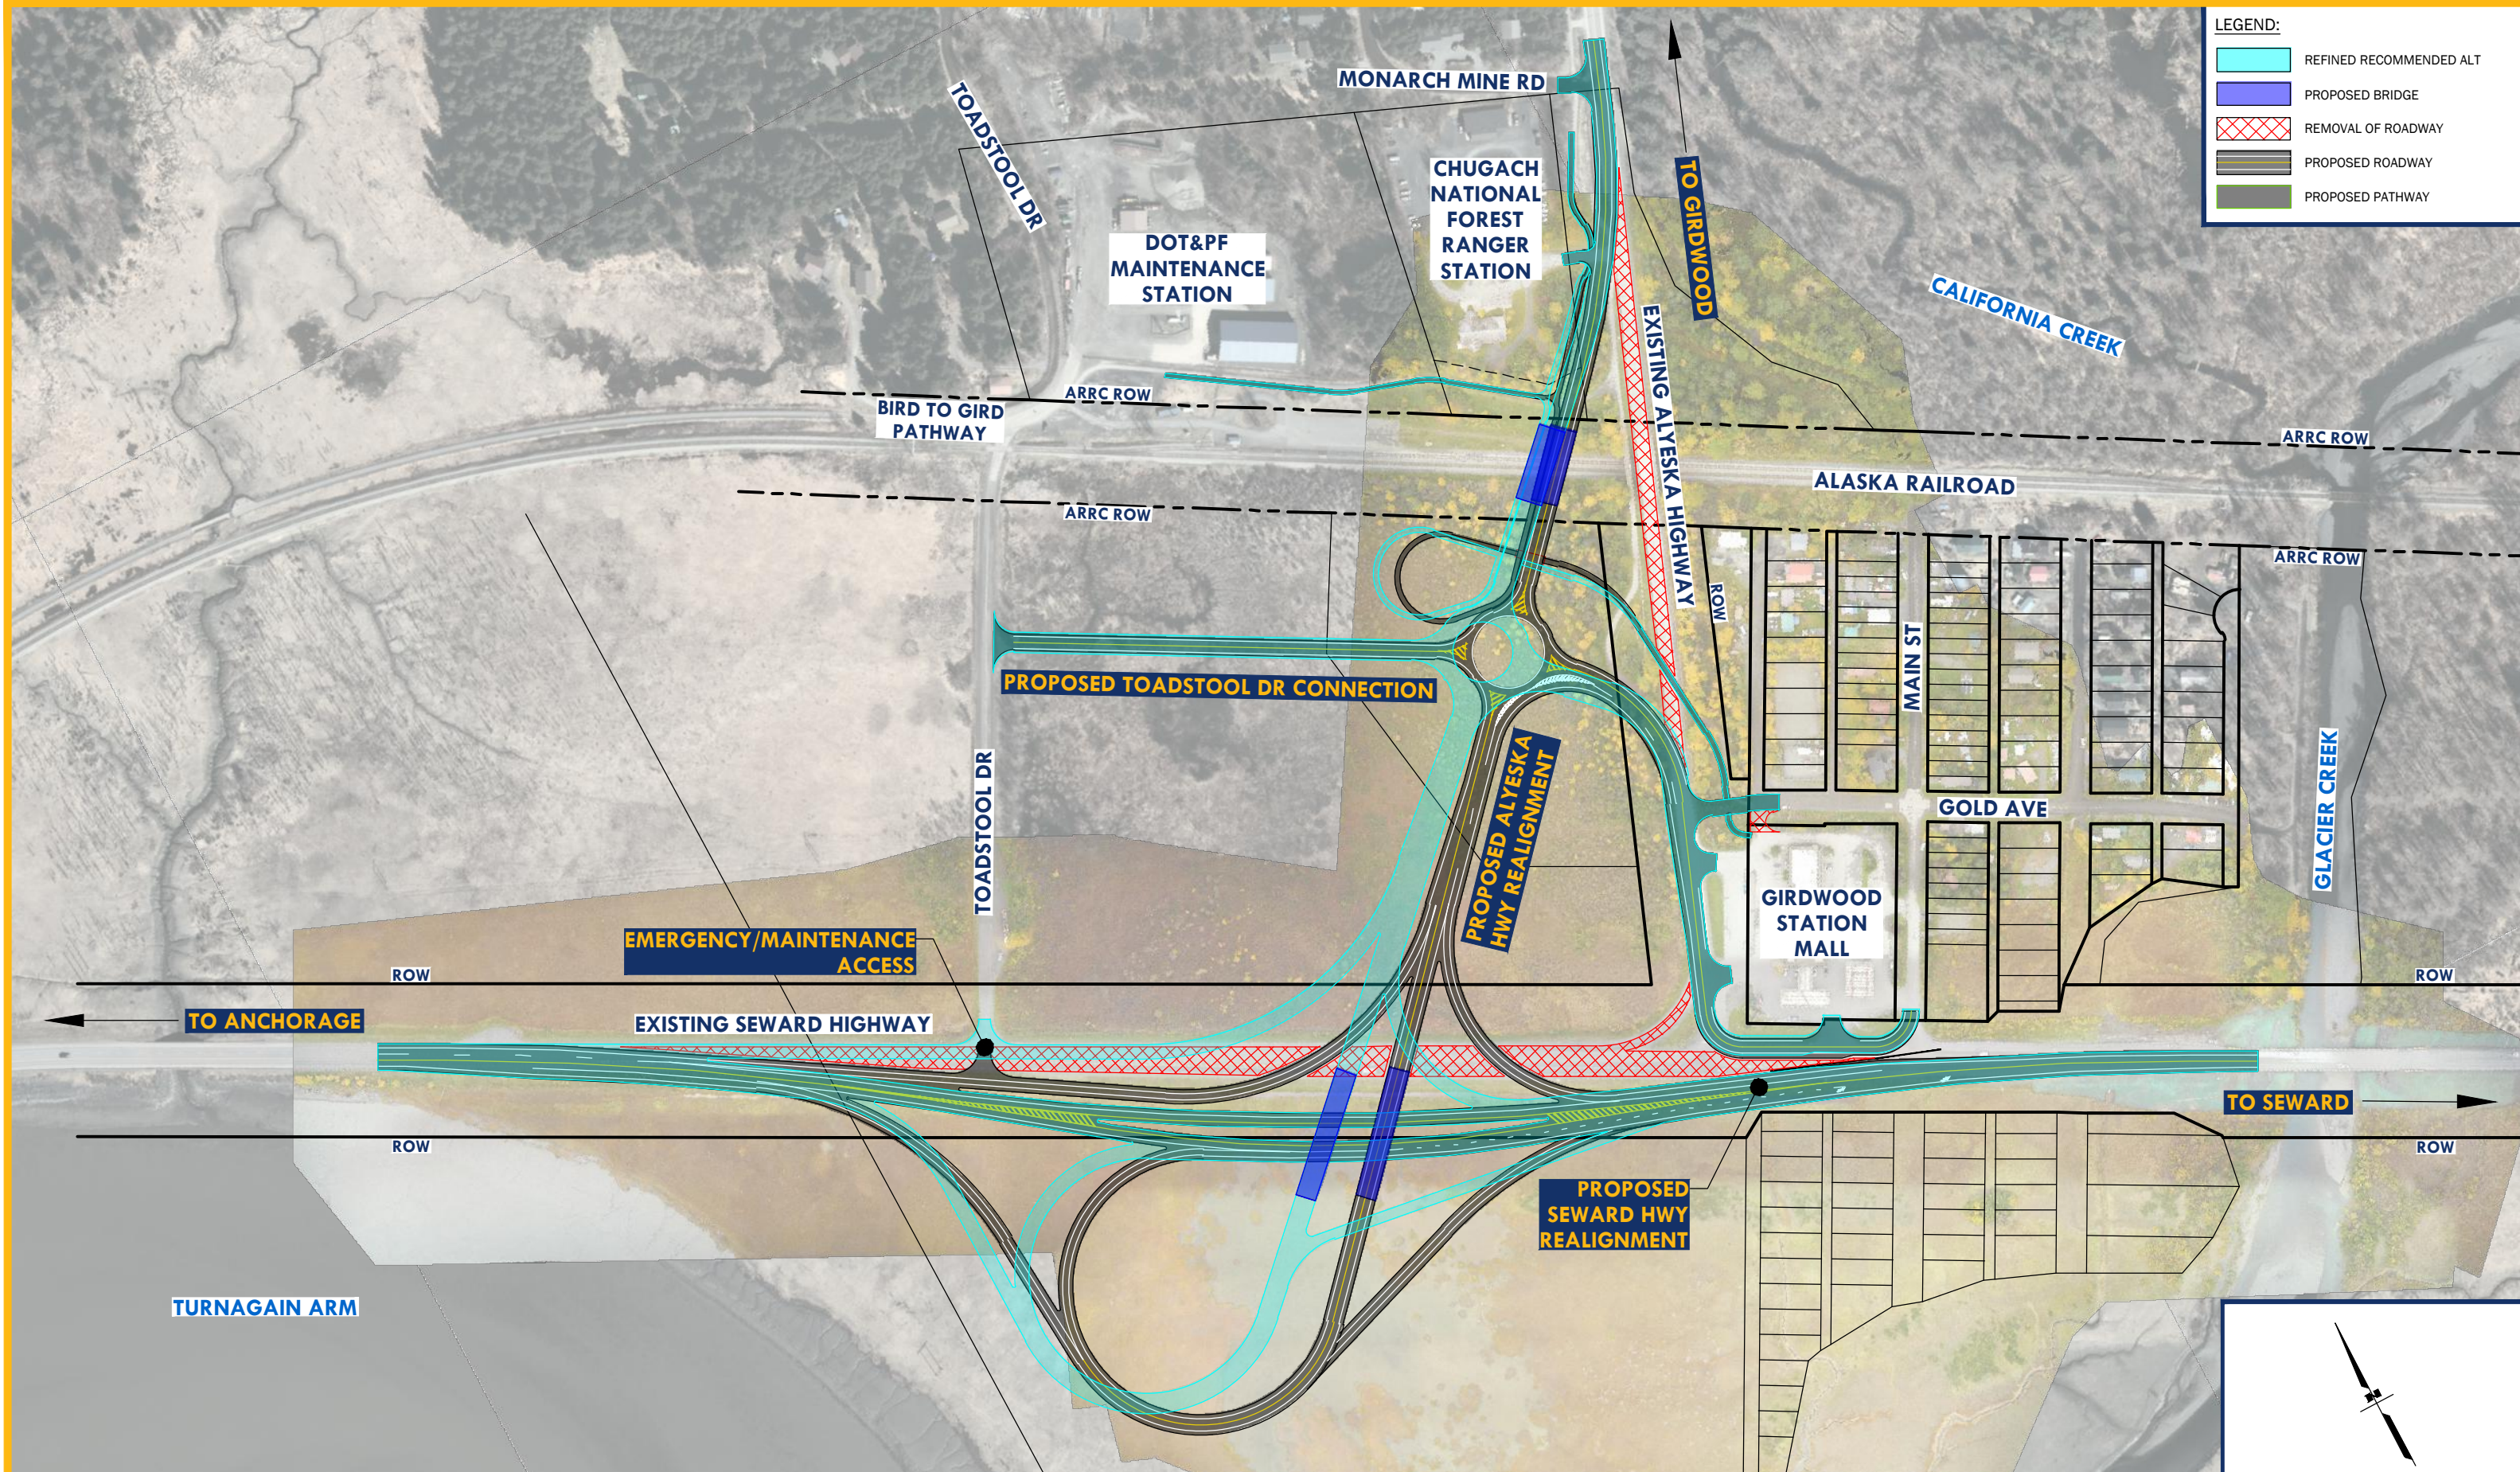

Seward Hwy & Alyeska Hwy Intersection Improvements

Refined Recommended Concept Level Alternative
 October 2022



GRAPHIC SCALE
 -150 0 150 300
 (IN FEET)

AERIAL IMAGE DATES: 2015 & 2020