





NOTICE:
THIS DRAWING REPRESENTS A PRELIMINARY CONCEPT DEVELOPED BY
THE DOT&PF AS OF 03/09/2021. IT DOES NOT REPRESENT DETAILED
ENGINEERING OR ANALYSIS.







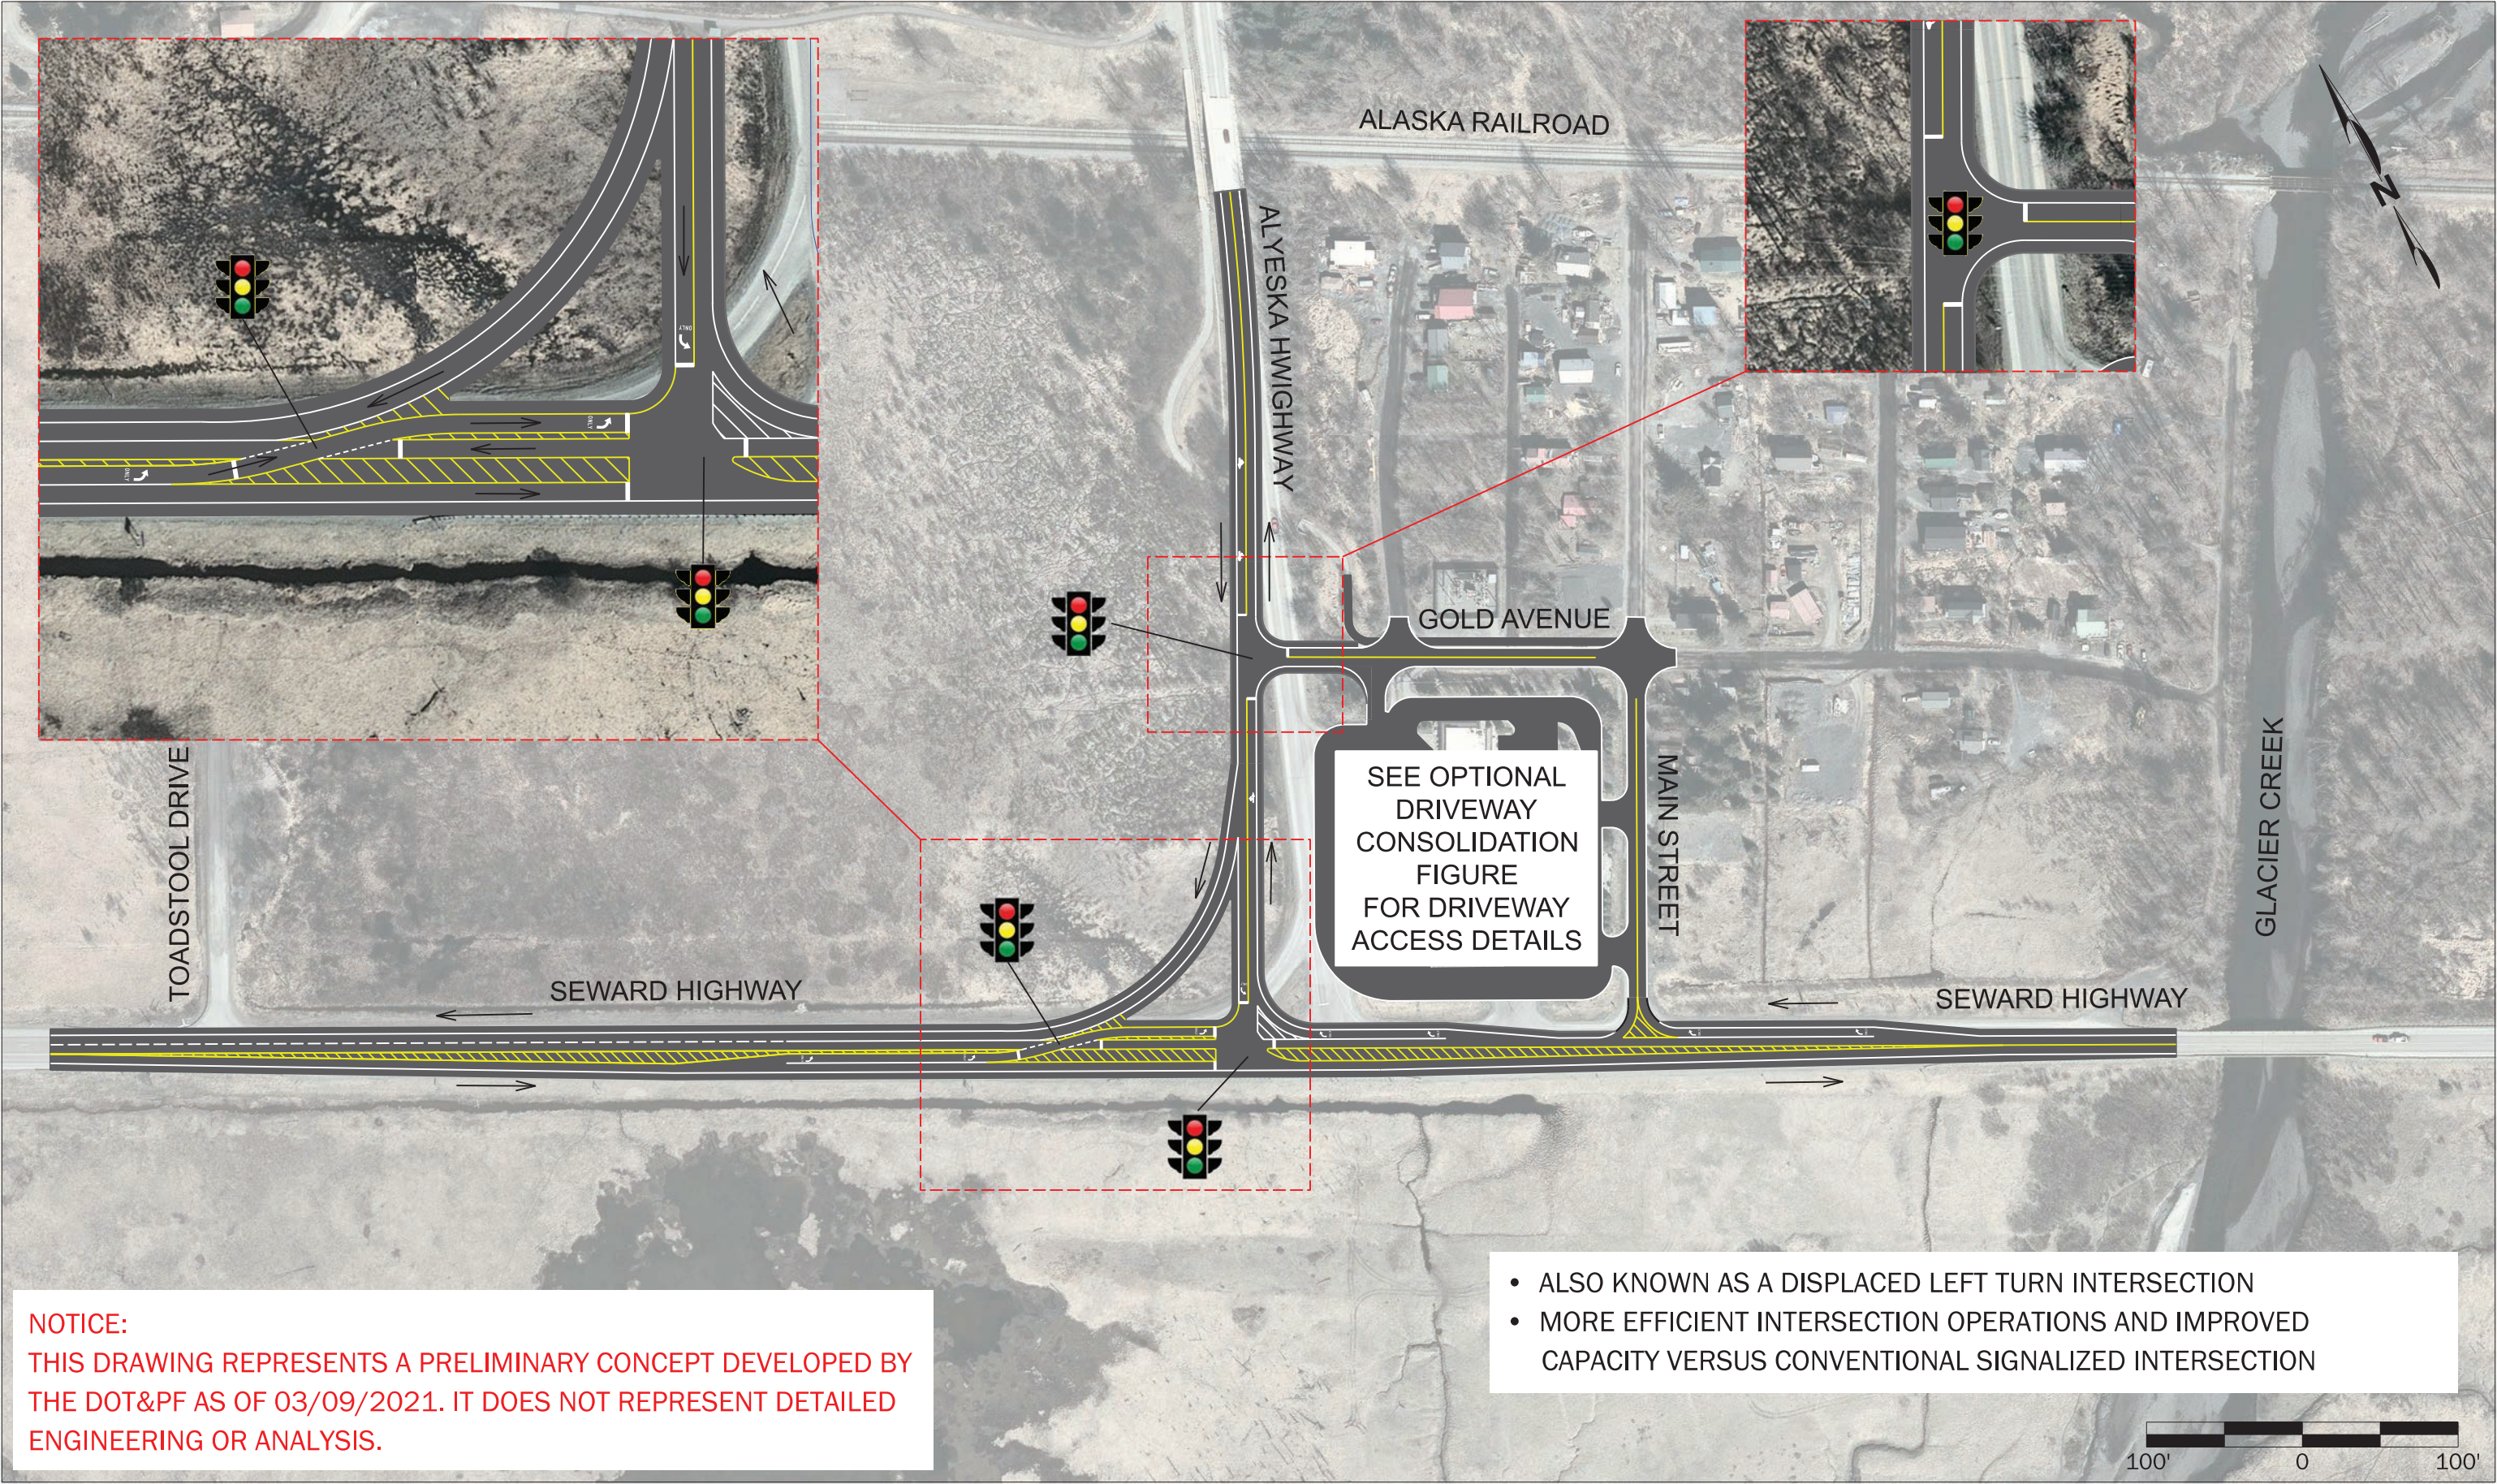





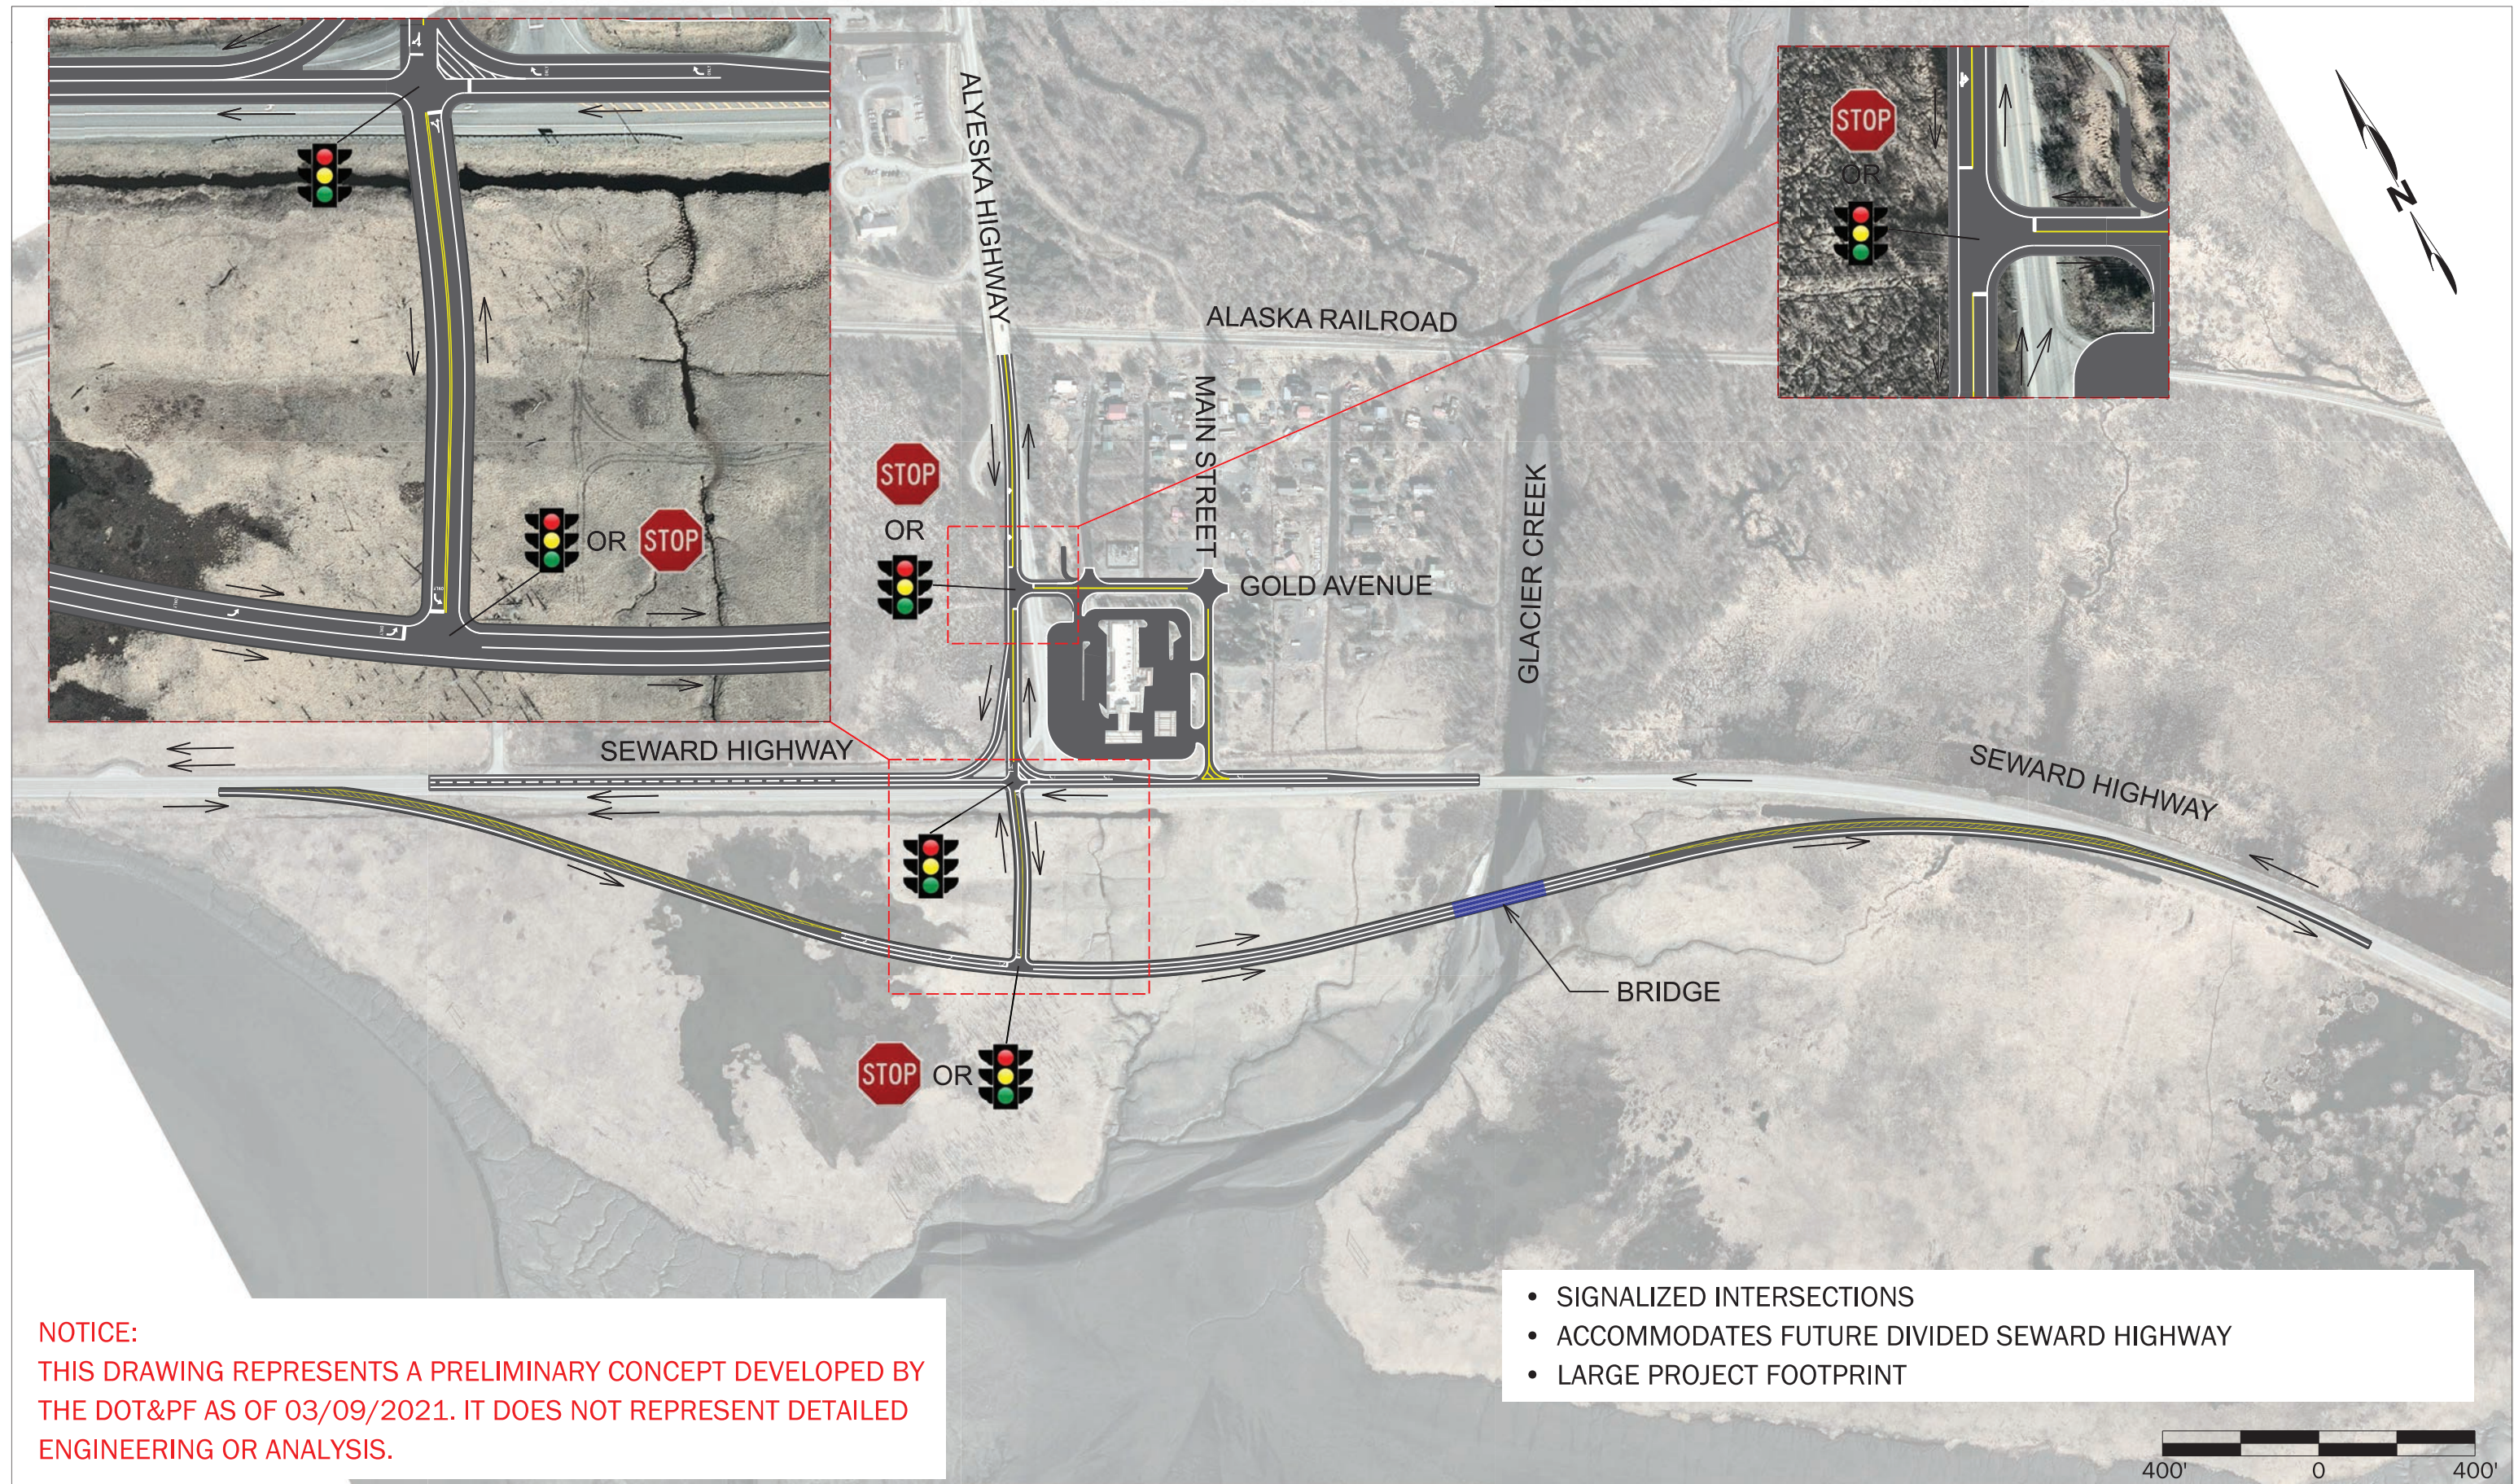

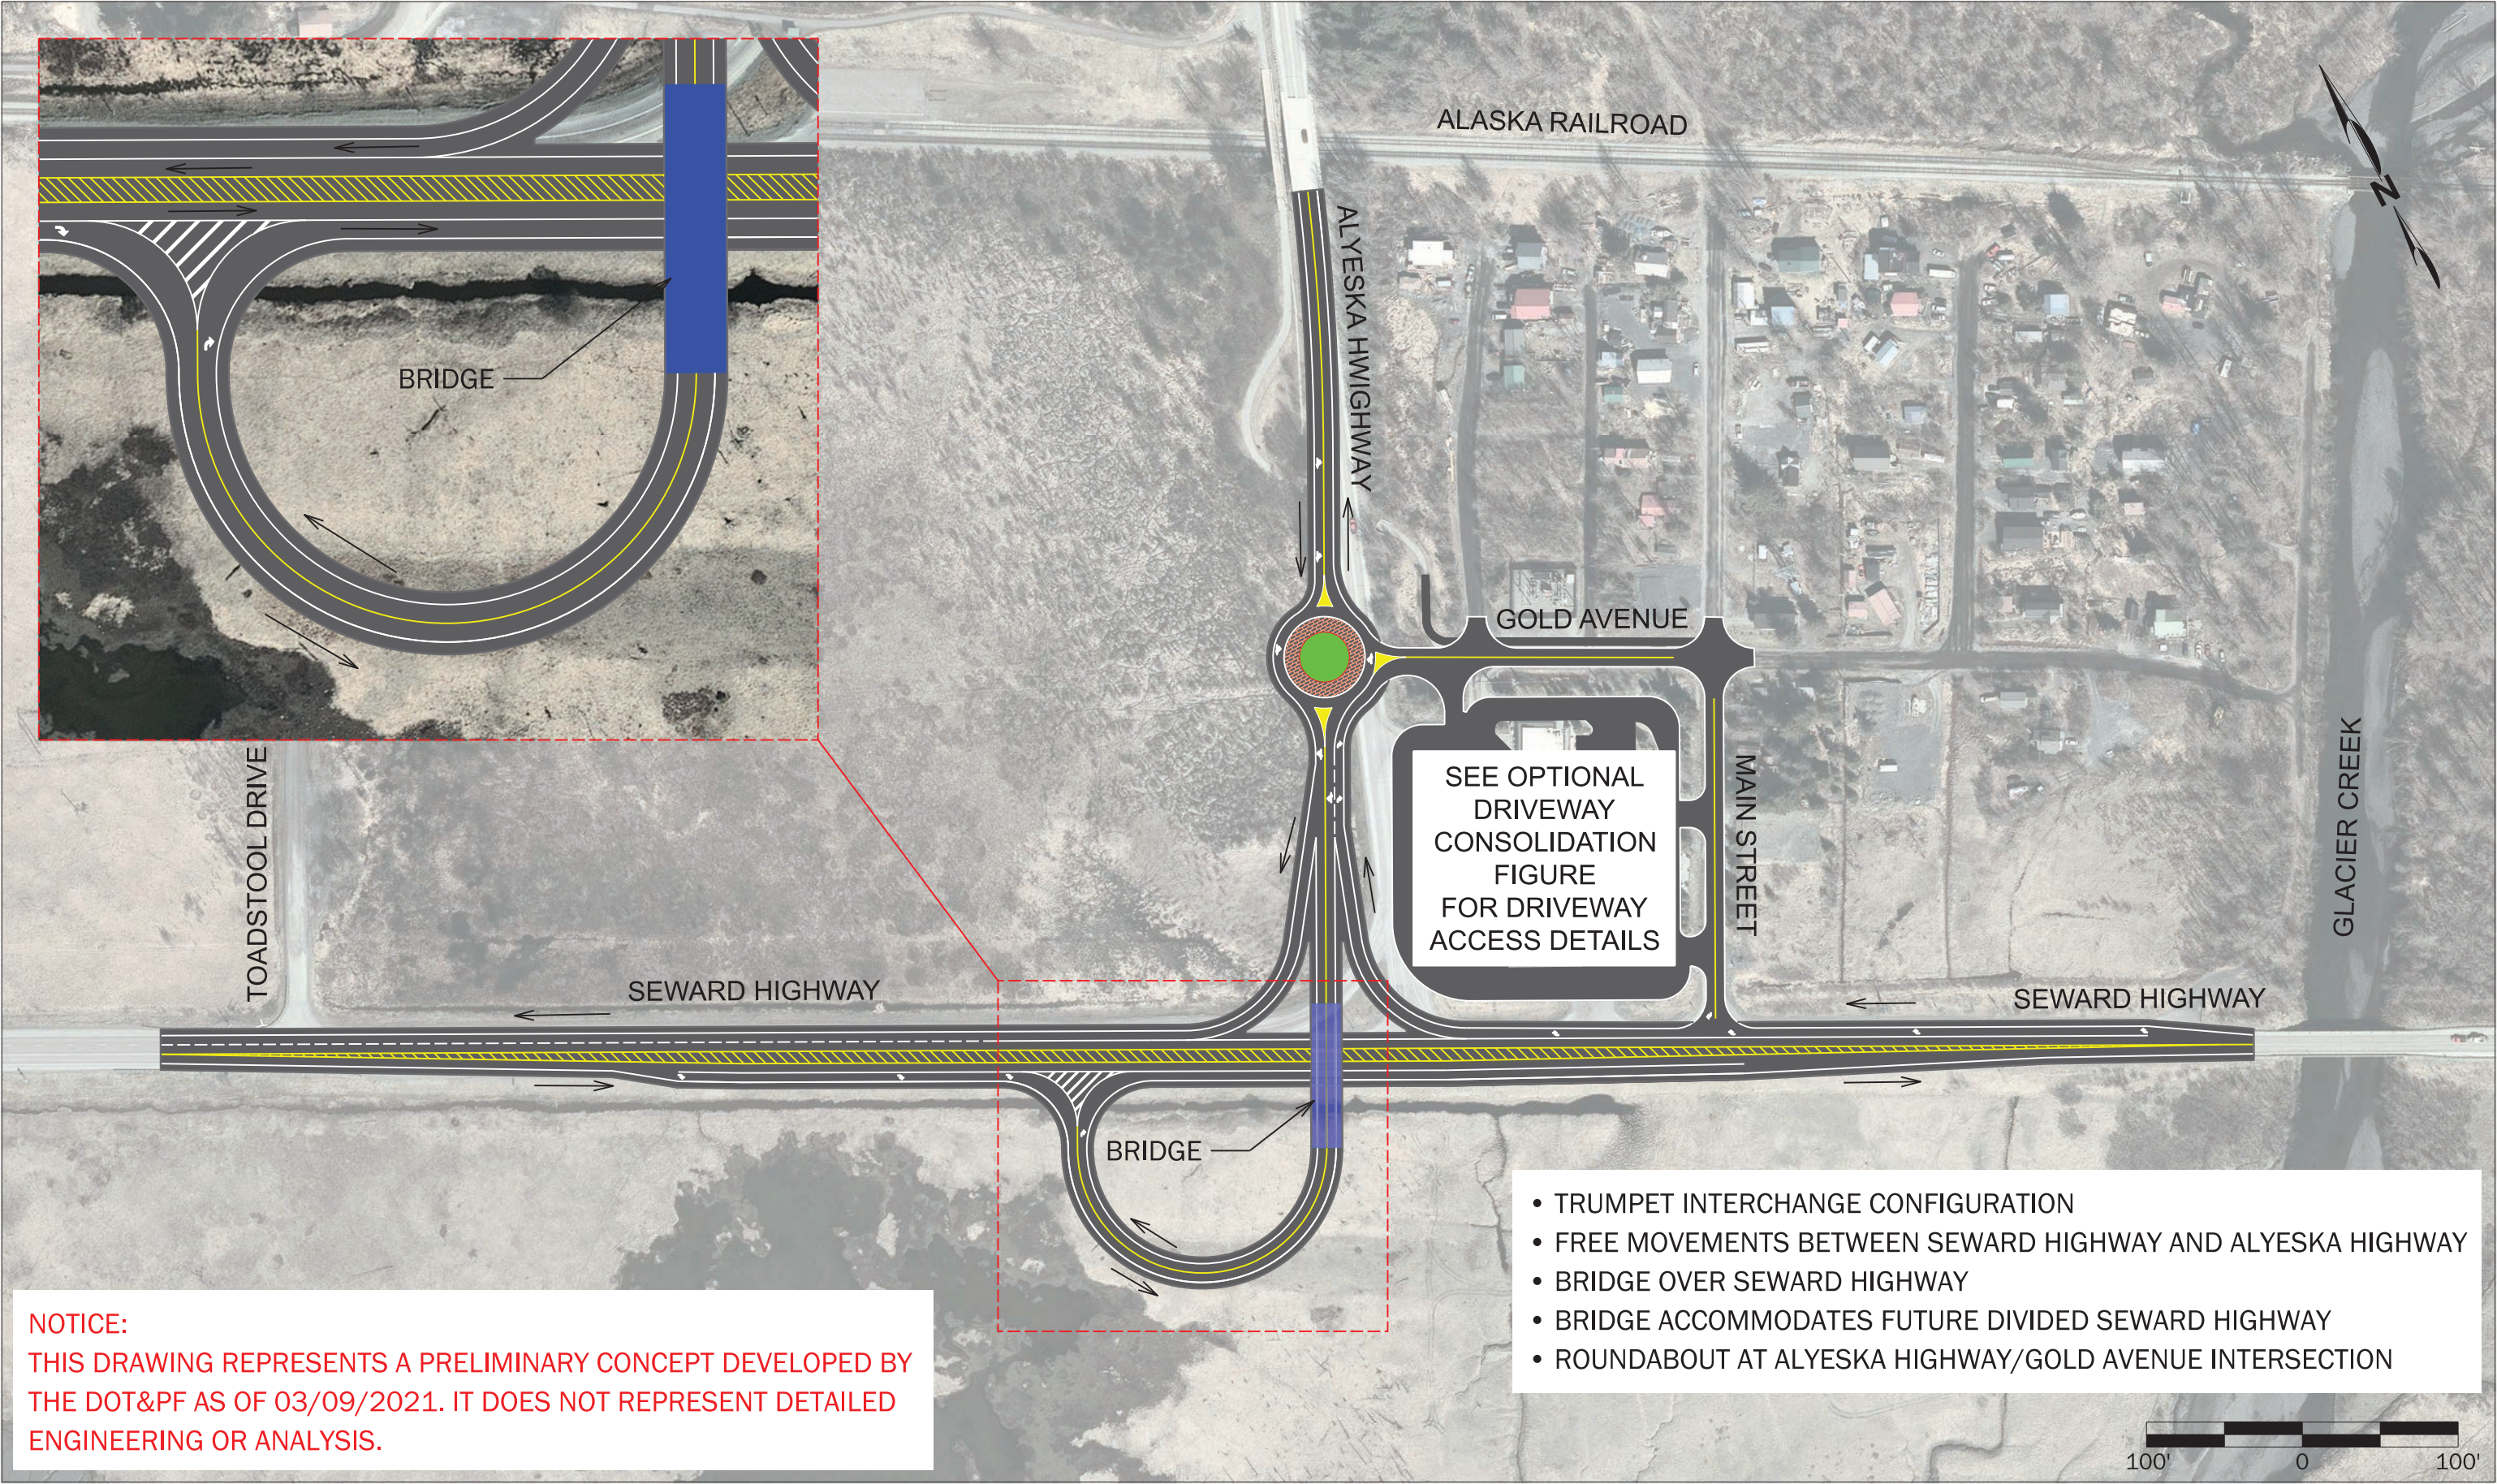

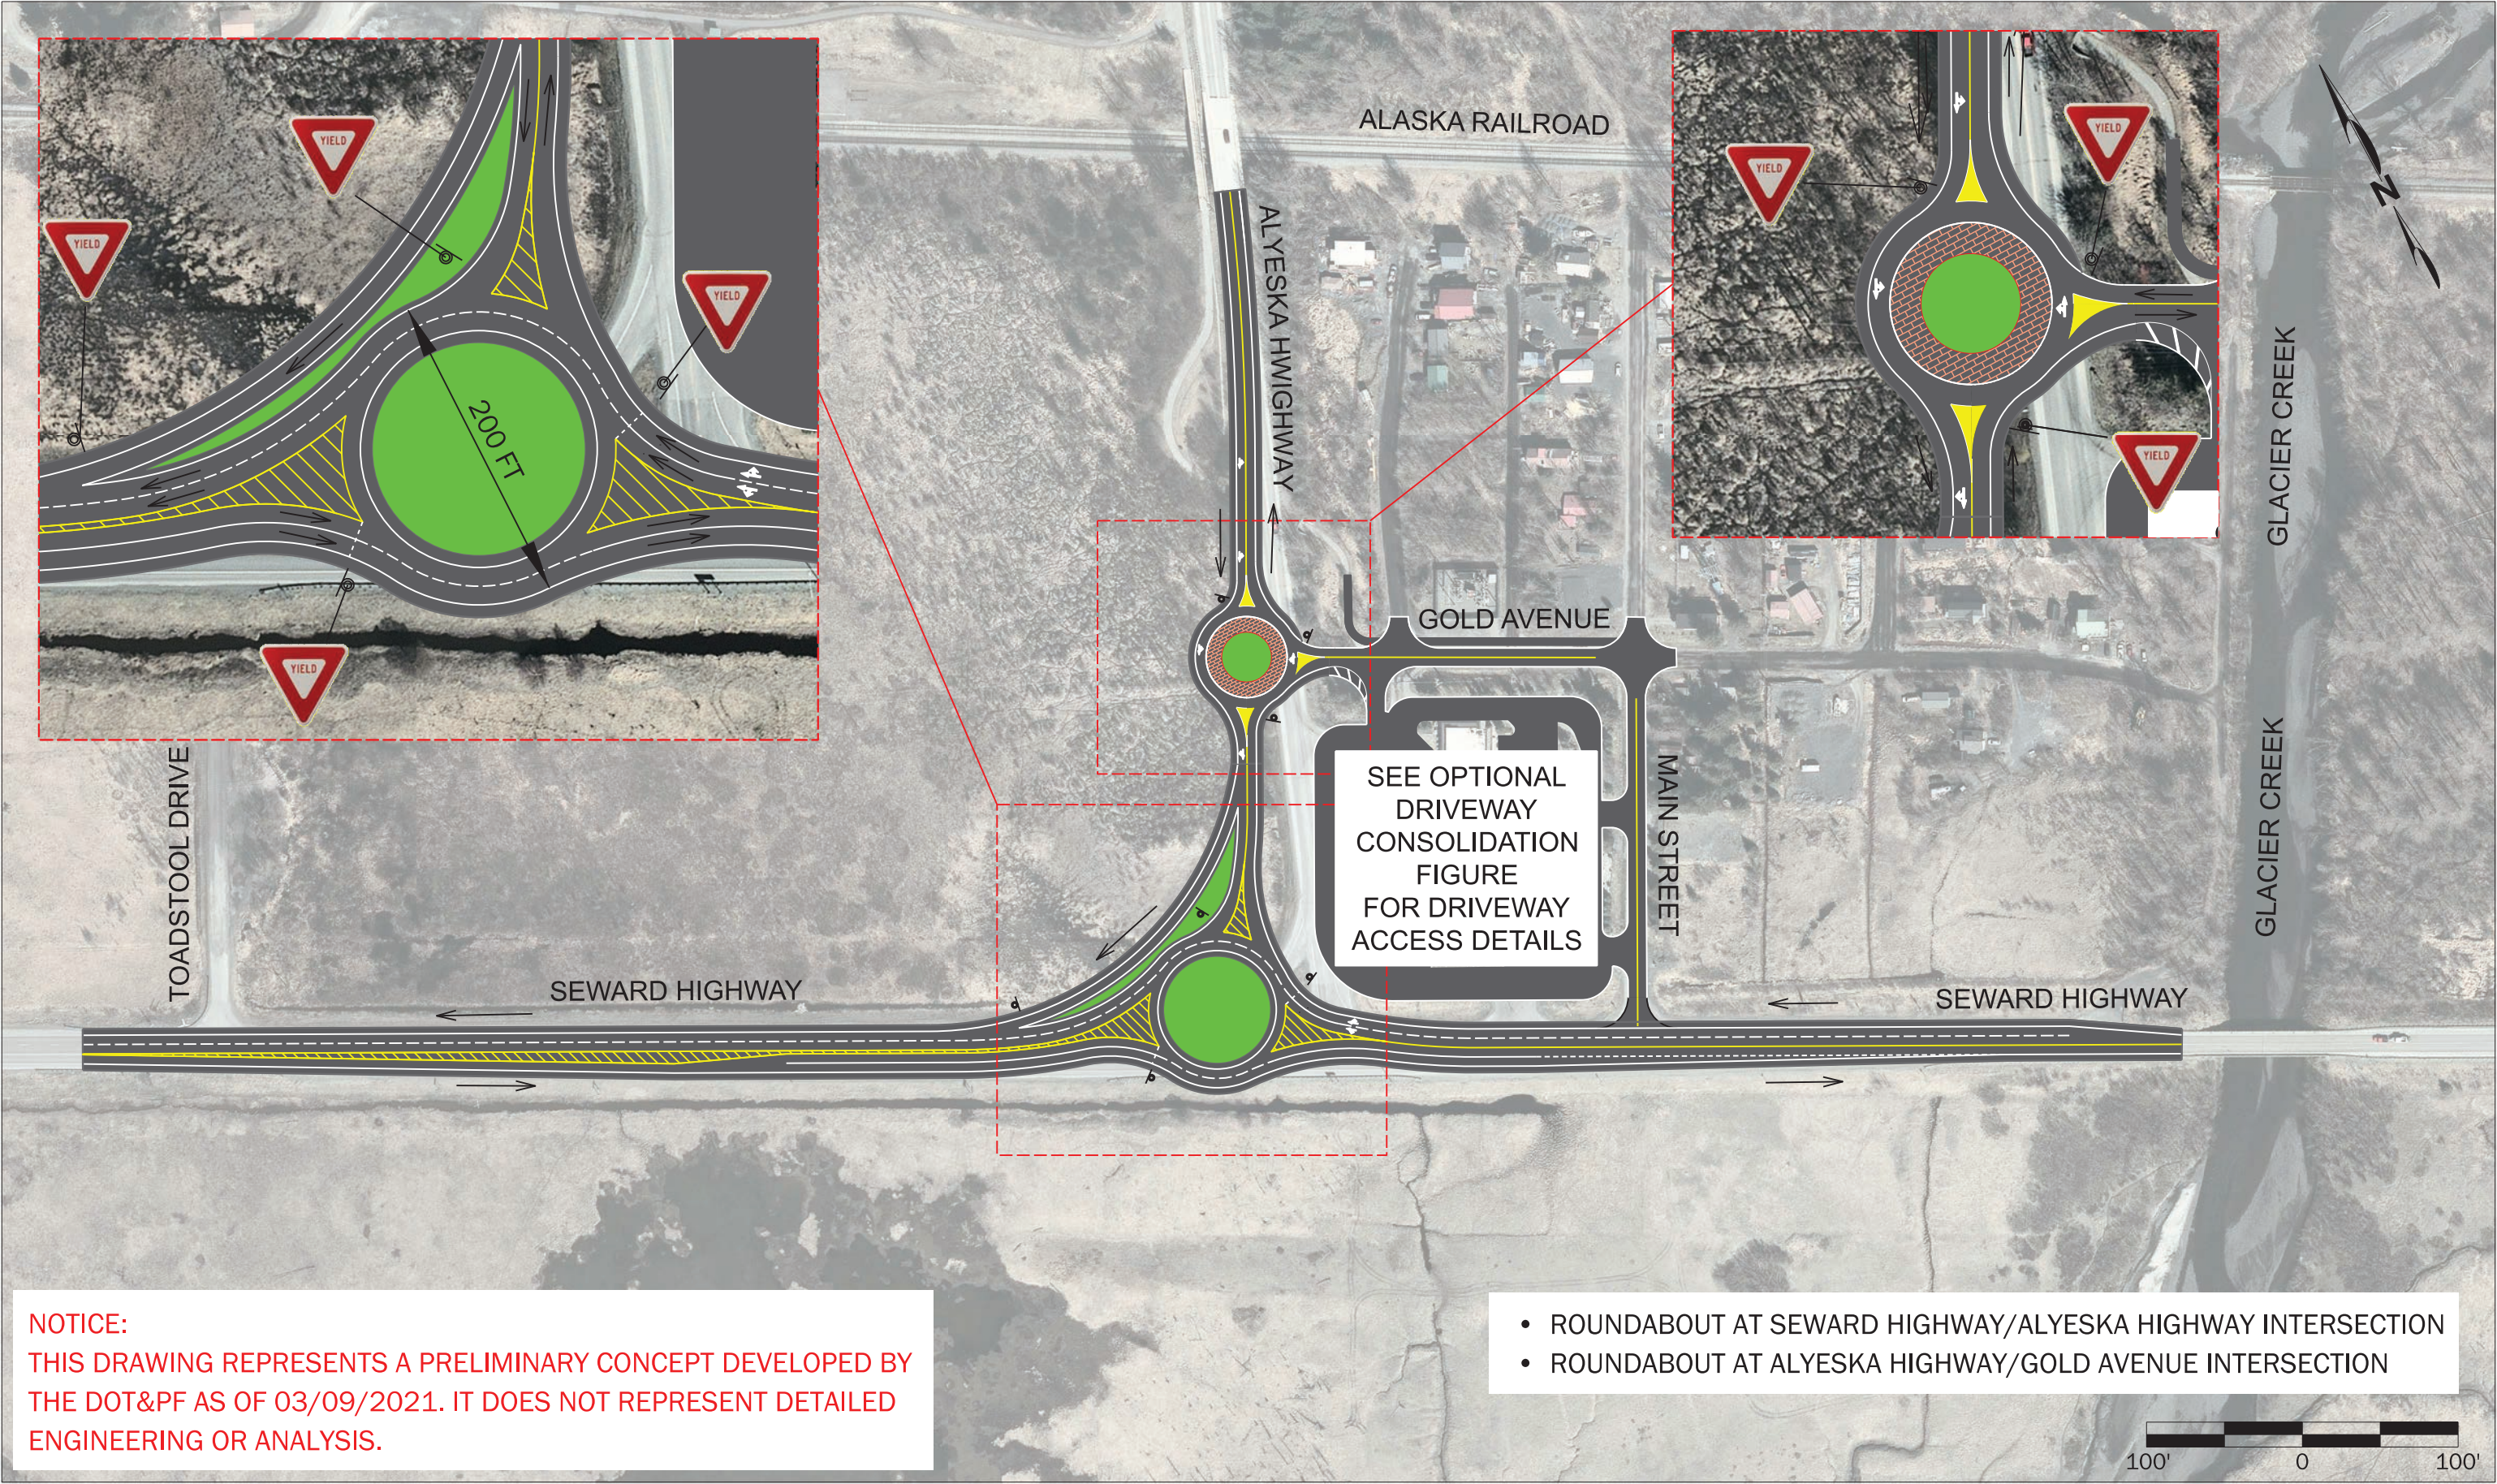

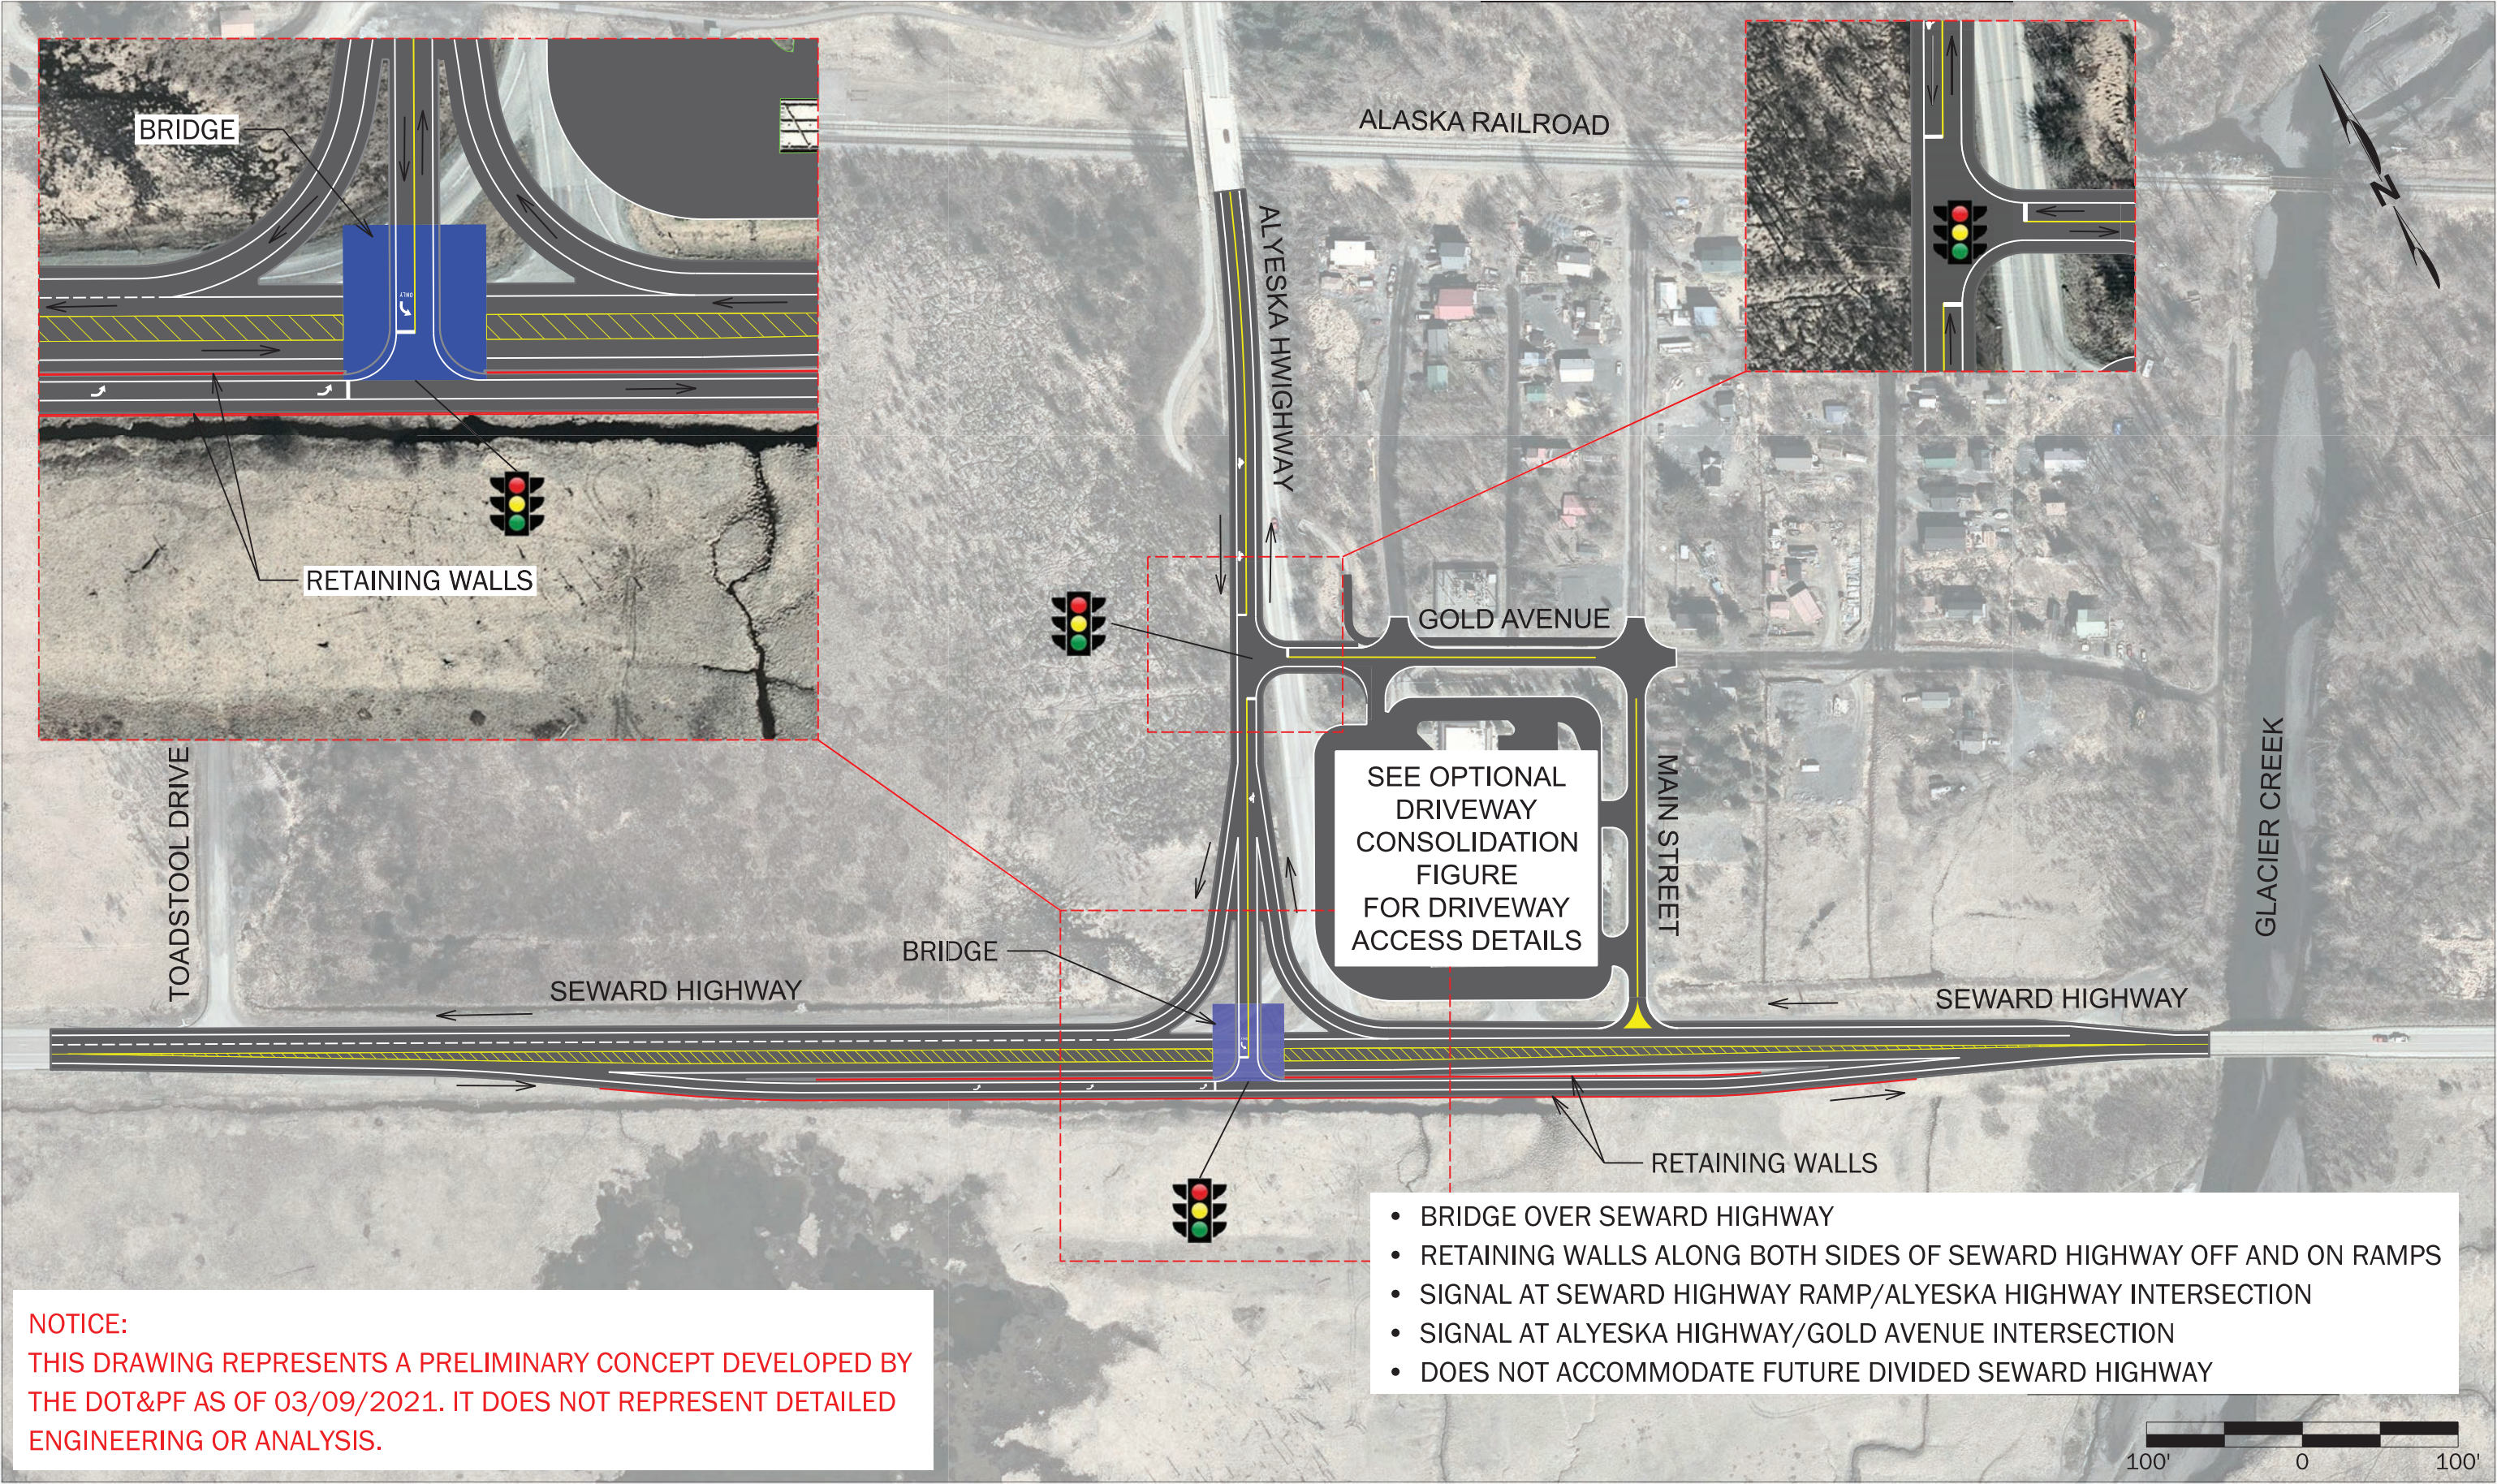

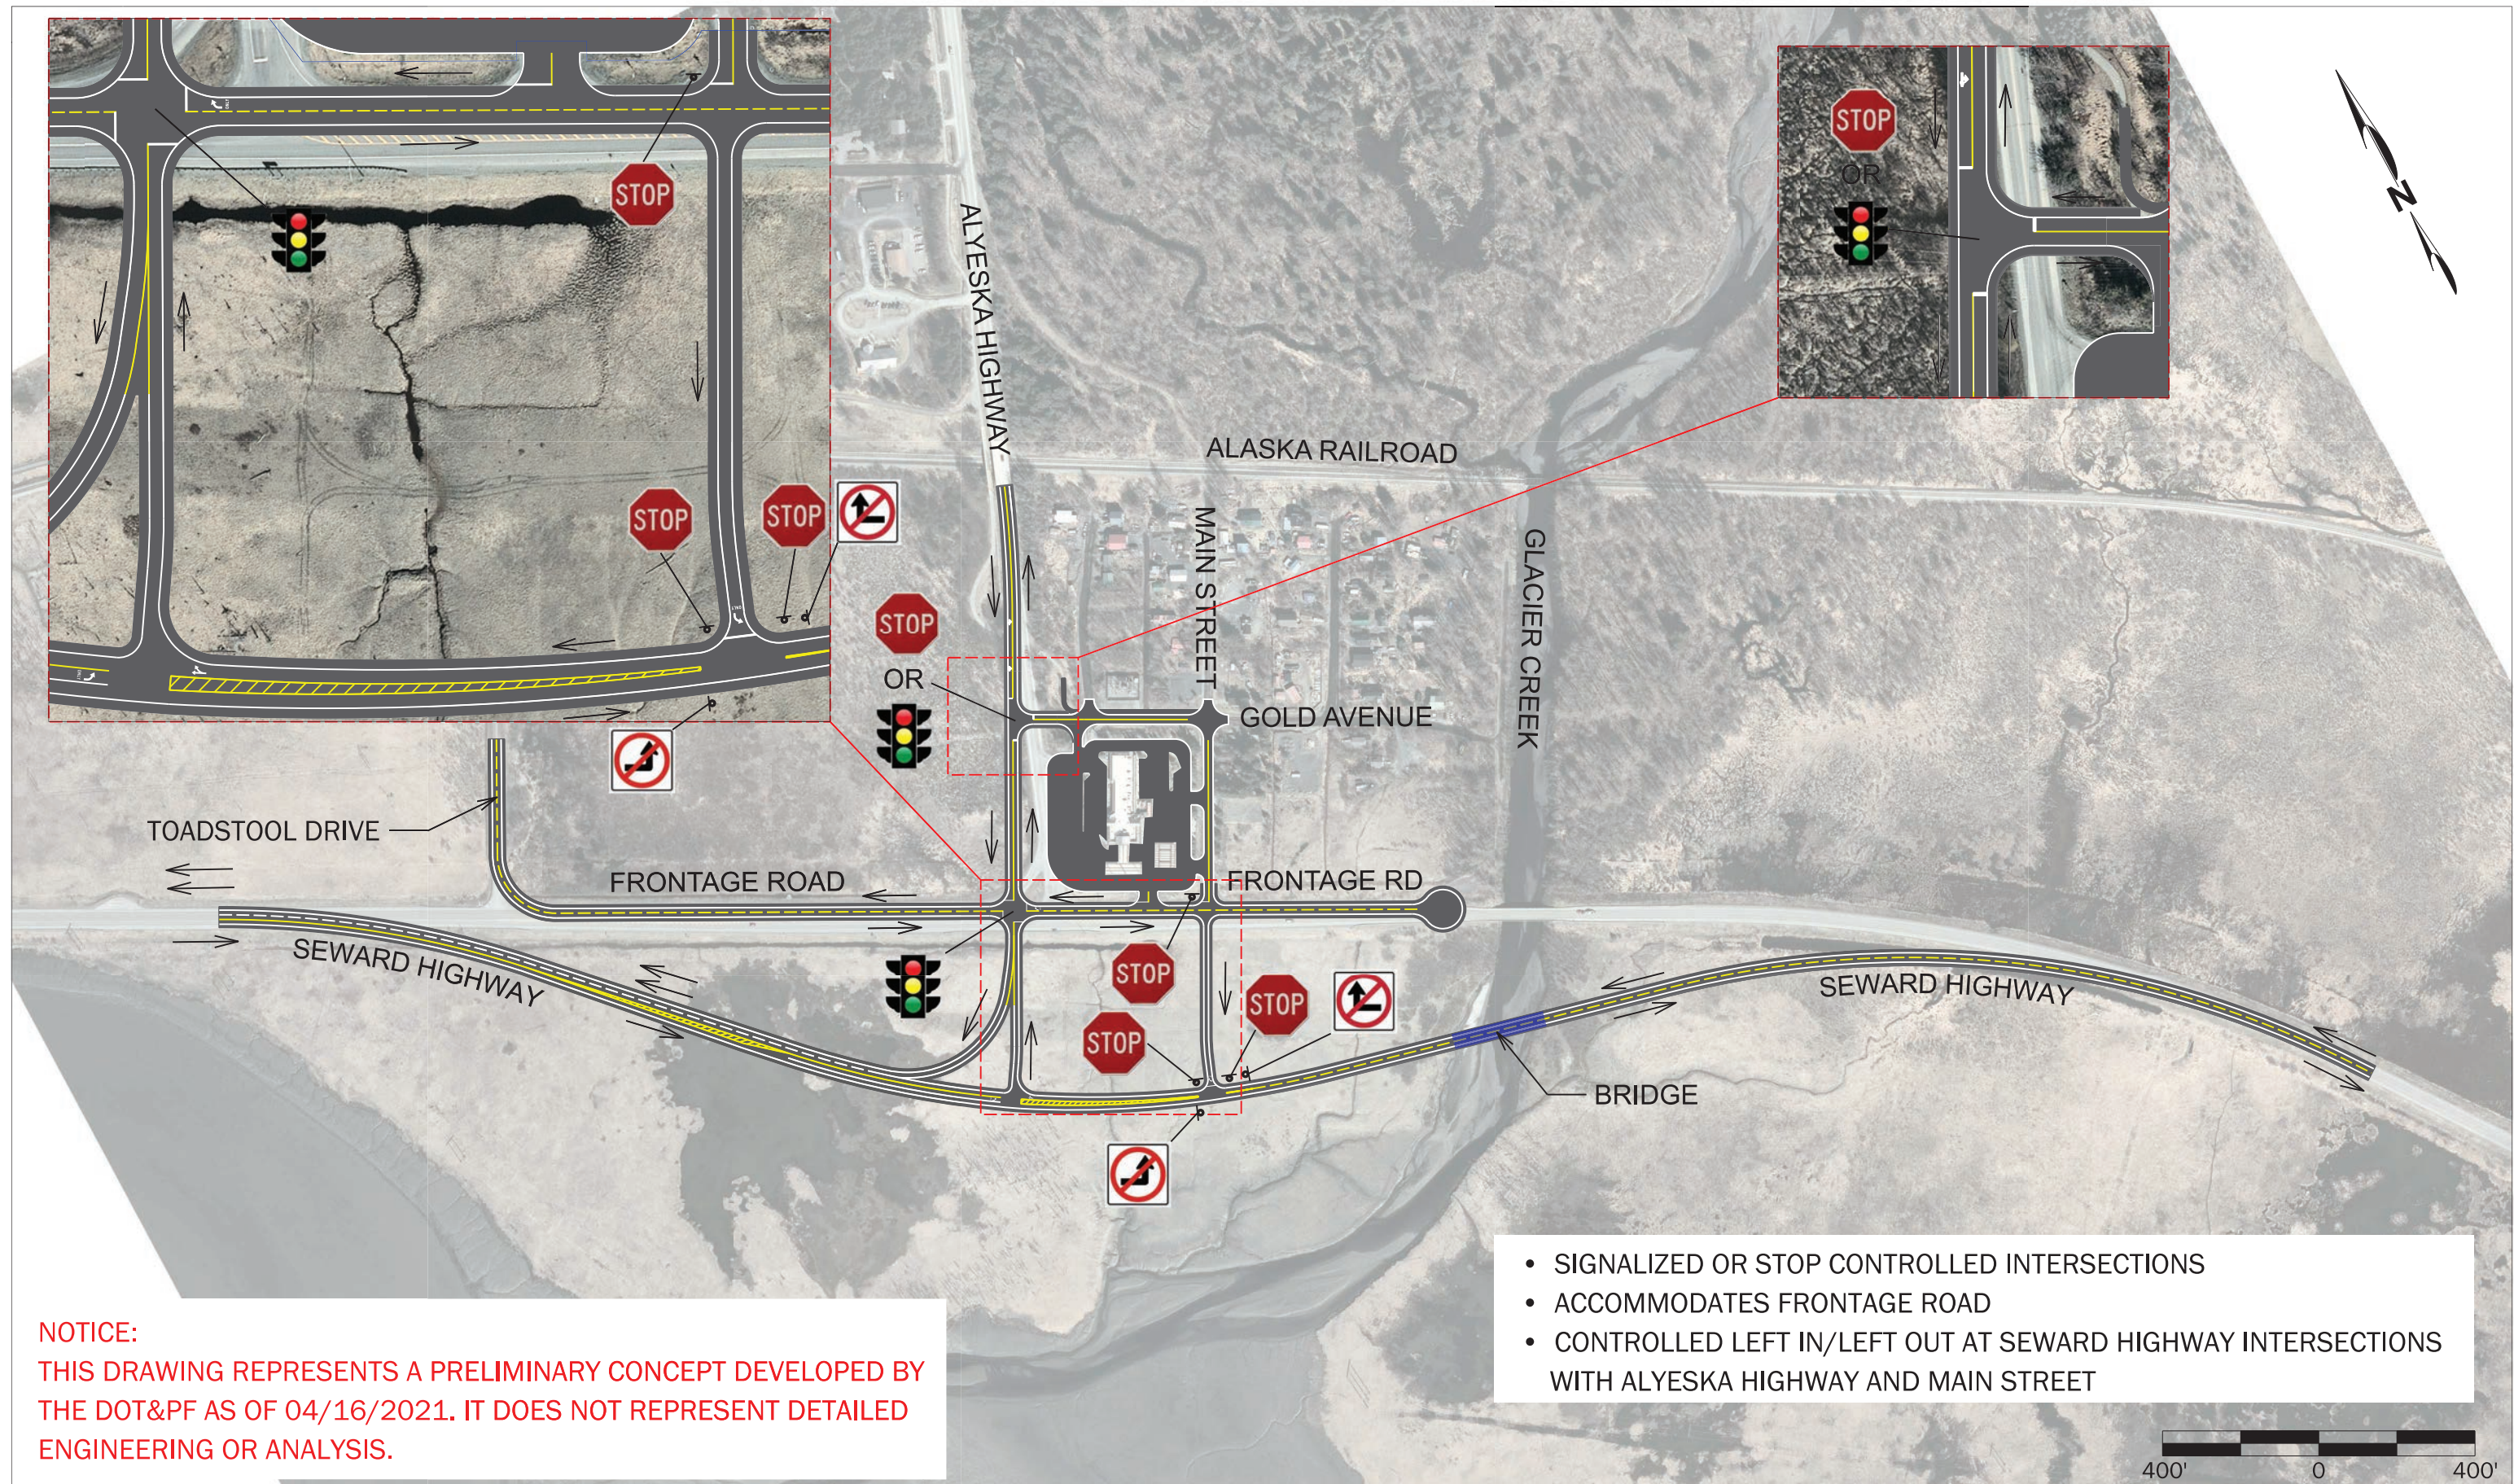

SKETCH PLANNING

Conceptual Alternative 10: Frontage Road

SEWARD HWY & ALYESKA HWY INTERSECTION

